


PRINCIPLAN
SKALA 1:20

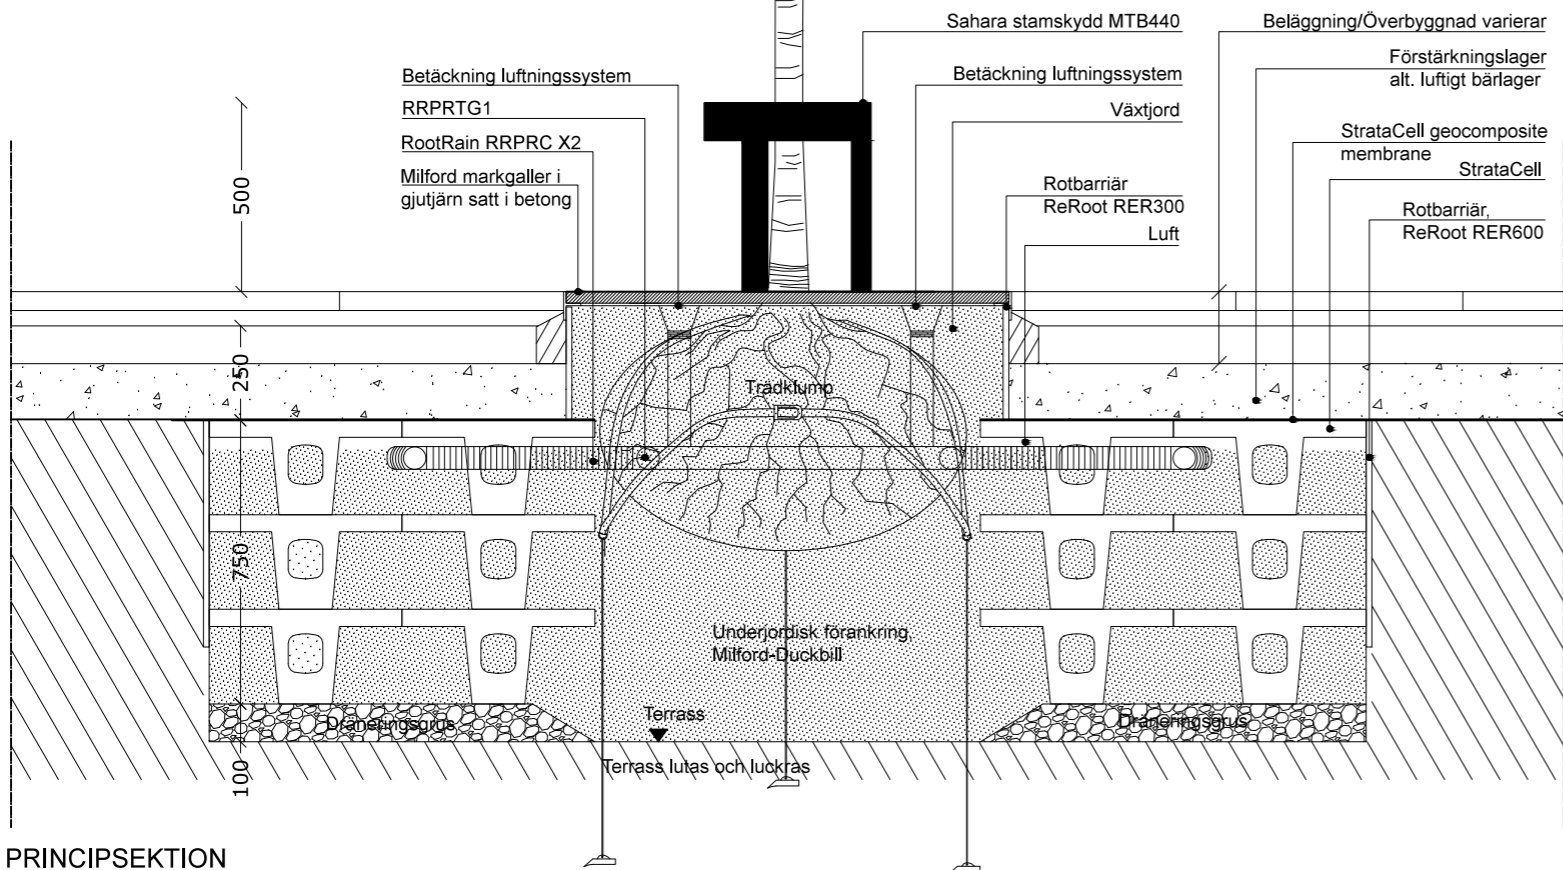

PRINCIPSEKTION
SKALA 1:20

CITY 1:

TRÄDGROP I HÄRDGJORD YTA MED MARKGALLER

SKALA 1:20

MILFORD I/S
Walgerholm 13-15
DK-3500 Værløse
tel +45 44 97 10 99
www.milford.dk