




- 1.1 Lawn, perennials, shrubs and small trees
 - 1.2 System substrate 'Roof Garden', depth ≥ 200 mm
For total substrate depth exceeding 350-400 mm:
in project specific combination with
mineral sub-substrate 'Zincolit[®] Plus'
 - 1.3 Filter Sheet TG
 - 1.4 Drainage Element Stabilodrain[®] SD 30
 - 1.5 Protection Mat ISM 50
 - 1.6 Roof construction with root resistant water proofing
-
- 2.1 Clamping and Protection Profile AP 150

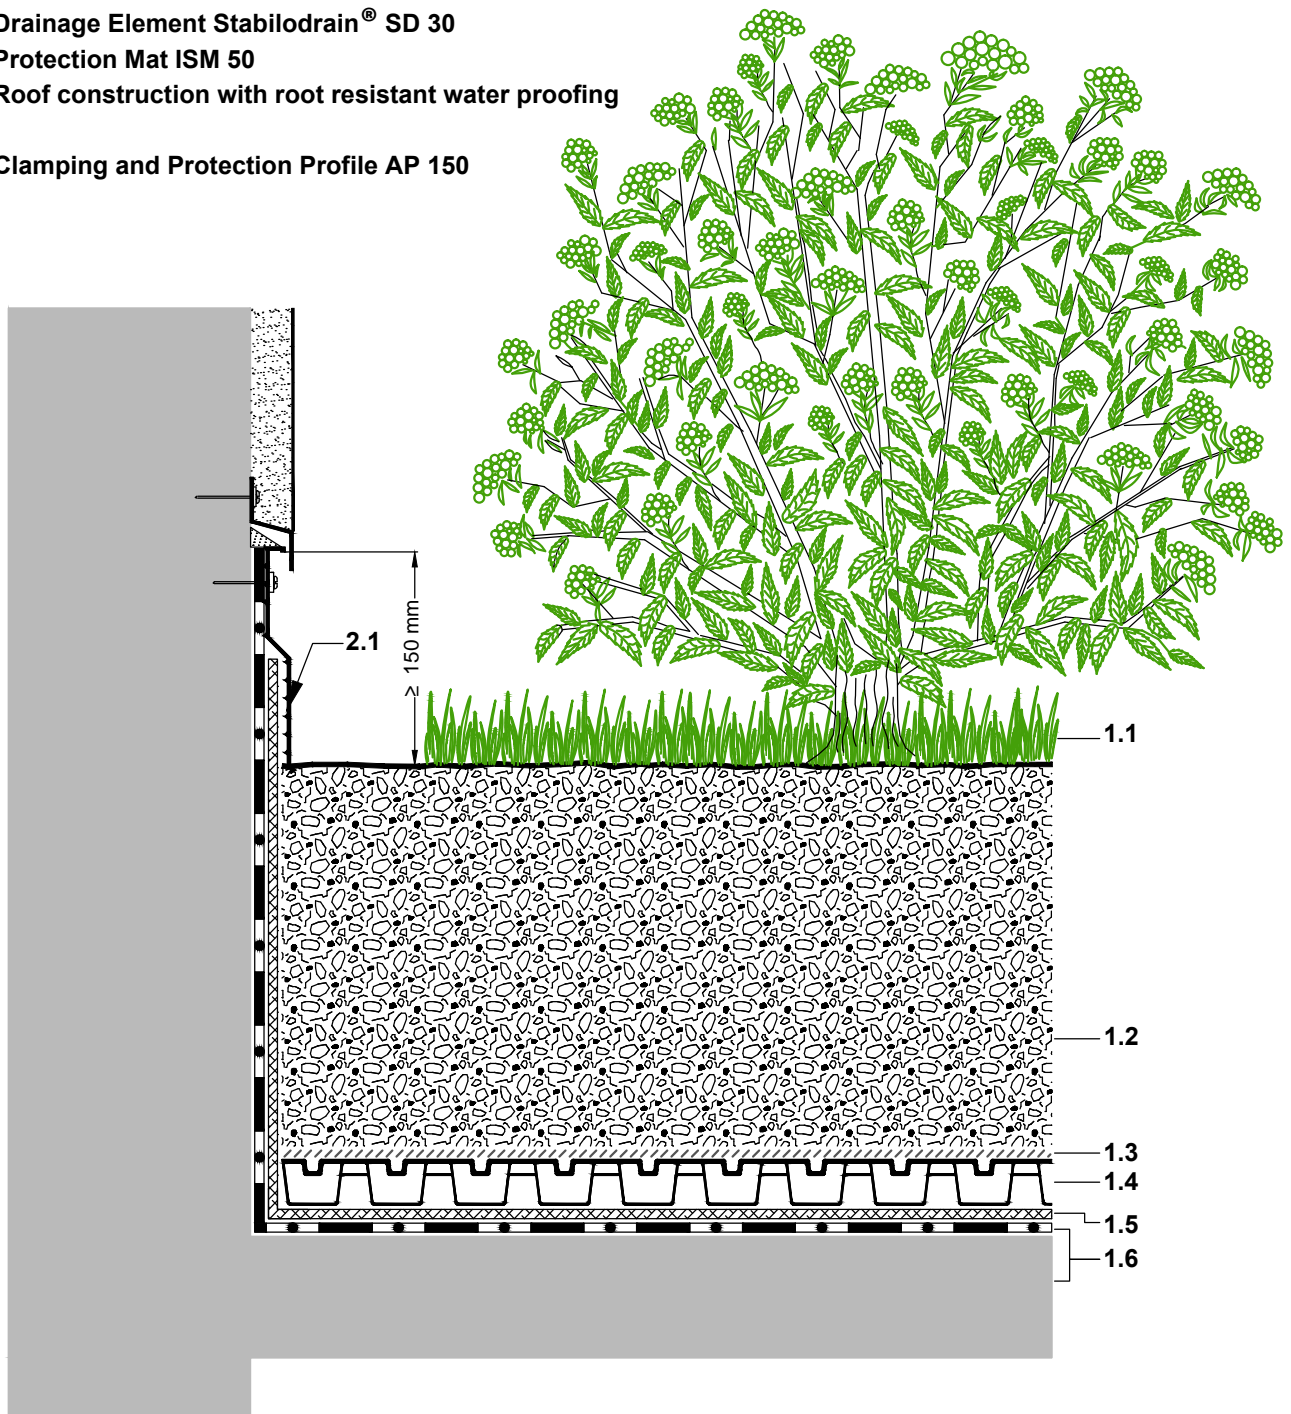

PLEASE NOTE:
 THIS DETAILED SOLUTION MAINLY REFERS TO THE GREEN ROOF SYSTEM. THE ROOF CONSTRUCTION IS ONLY SCHEMATIC.
 THE DIMENSIONS SHOWN ARE REQUIRED DIMENSIONS FOR THE ZINCO GREEN ROOF SYSTEM.
 IN SOME CASES, LOCAL CODES AND STANDARDS MAY REQUIRE GREATER DIMENSIONS FOR A PARTICULAR APPLICATION.
 THE DESIGNER / PLANNER MUST VERIFY COMPLIANCE WITH LOCAL CODES AND STANDARDS.

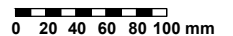

	Issued on: 10.09.2014	System: 'Landscaped Underground Garage' with Stabilodrain [®] SD 30	Drawing title: Wall connection	Drawn by: pbi
	Modified: 14.11.2014 09:57		Job title: -STANDARD ARCHITECTURAL DETAIL-	Scale: 1:5
	File: CAD_en_LUG_SD30_Fr_Wc03.dwg		Subject to technical alterations and printing errors; Authorized by ZinCo GmbH, 72622 Nuertingen, Germany Tel. ++49/7022/6003-100 Fax ++49/7022/6003-100, e-mail: info@zinco-greenroof.com, www.zinco-greenroof.com	