


# "Roof Garden" with Floradrain® FD 40-E

**Detail:**  
Root Ball Anchorage

**System build-up**

- 1.1 Tree / shrub
- 1.2 Lawn, perennials, ...
- 1.3 System Substrate "Roof Garden" or System Substrate "Lawn", 200 - 350 mm
- 1.4 Zincolit® Plus as sub-substrate
- 1.5 Filter Sheet TG
- 1.6 Floradrain® FD 40-E
- 1.7 Protection Mat 50
- 1.8 Roof construction with root resistant waterproofing

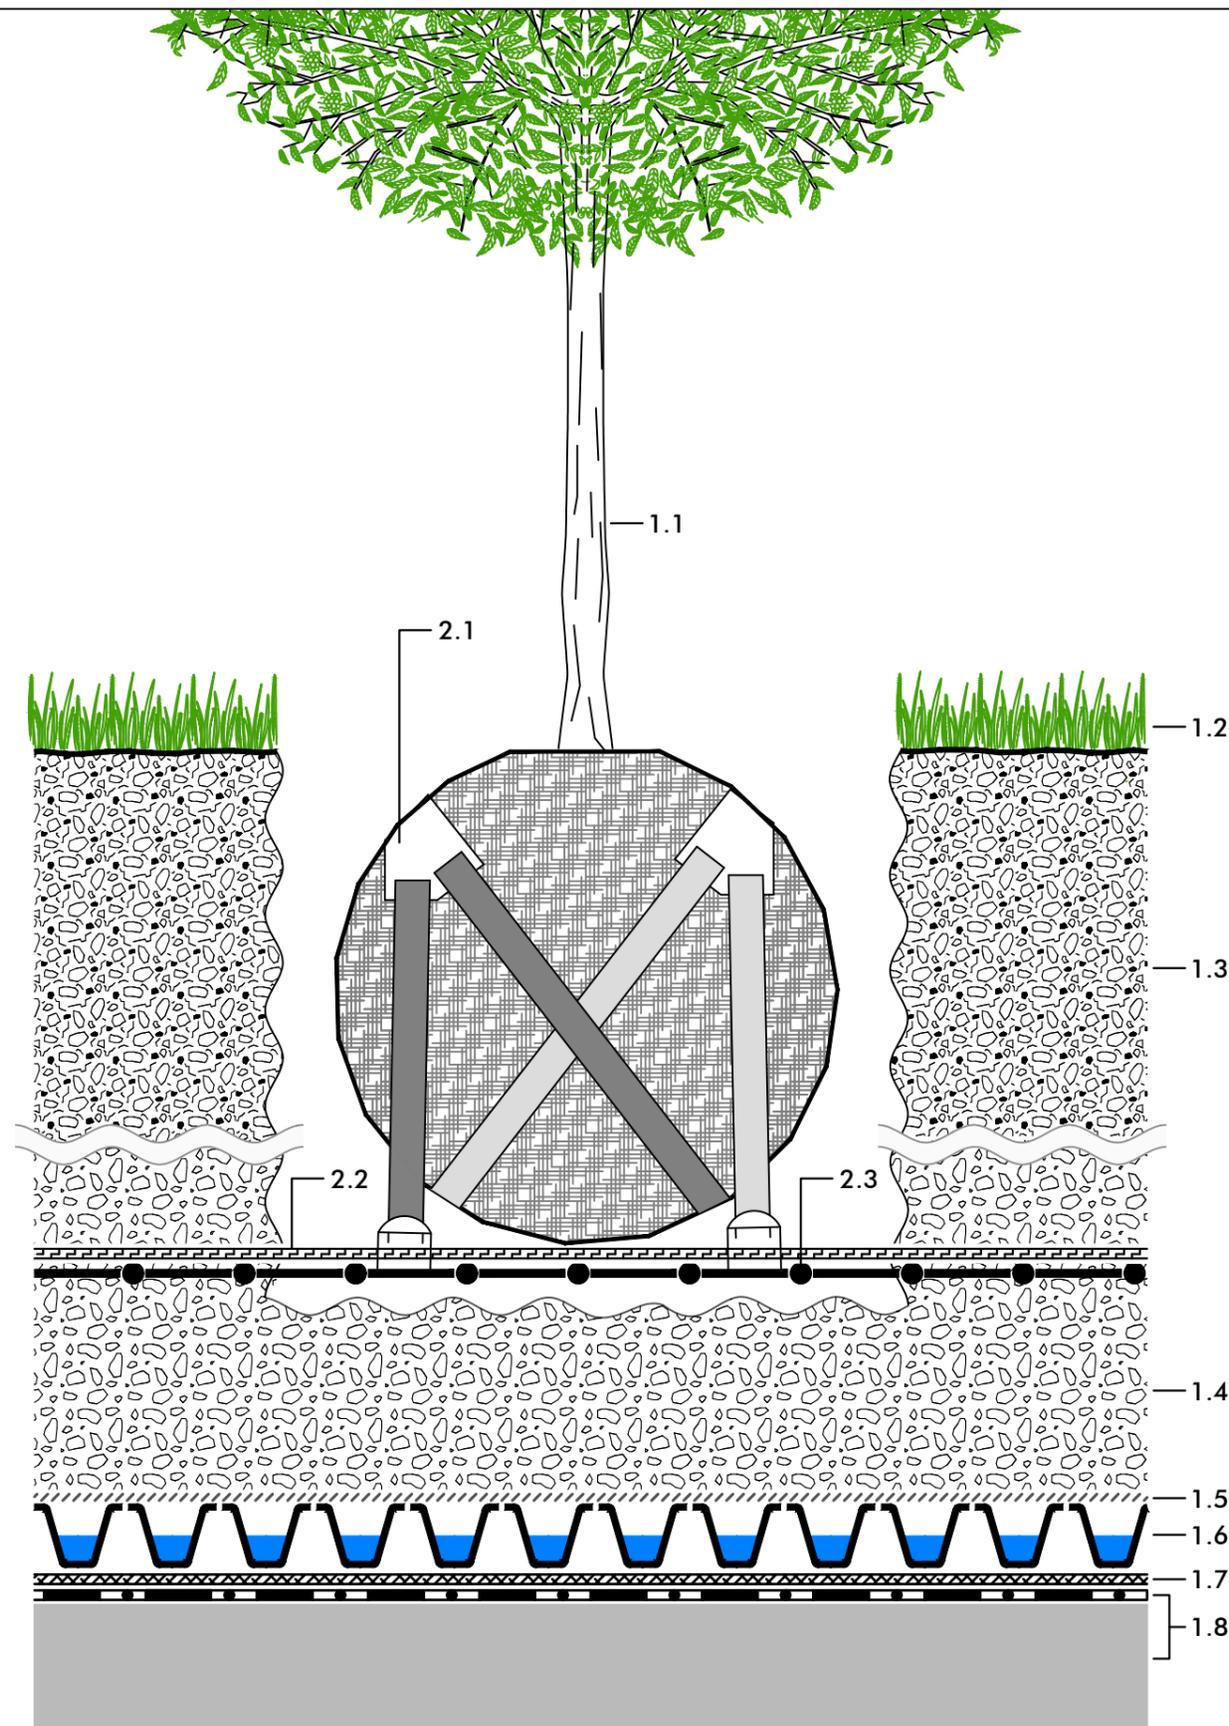

- 2.1 Root ball anchorage
- 2.2 Biologically degradable mat (e.g. coco mat)
- 2.3 Reinforcement steel mash

**Note:**  
The detailed solution shown here refers mainly to the ZinCo System Build-up. The roof construction itself as well as any other constructions are shown schematically and must be planned according to the relevant standards and guidelines.

**Project:**  
-

**Version:** 04.12.2018 **JGI/ EVo** **Reviewed:** - **Scale:** none **Size:** A 3

Baumv01\_Int\_FD40\_Fd0.dwg

Authorized by ZinCo GmbH, Lise-Meitner-Str. 2,  
72622 Nuertingen/ Germany; Tel: ++49/7022-6003-0  
info@zinco-greenroof.com; www.zinco-greenroof.com

Subject to technical alterations and printing errors.

