


- 1.1.1 Shrub / tree
- 1.1.2 Lawn / perennials
- 1.2. System substrate 'Roof Garden', depth: ca. 350 mm
- 1.2.2 Mineral sub-substrate 'Zincoblend M', depth project specific
- 1.3 Filter Sheet TG
- 1.4 Drainage element Stabilodrain® SD 30
- 1.5 Protection Mat ISM 50
- 1.6 Roof construction with root-resistant waterproofing

- 2.1 Root ball anchorage
- 2.2 Biodegradable fiber (e.g. coco-mat)
- 2.3 Reinforcement steel mesh

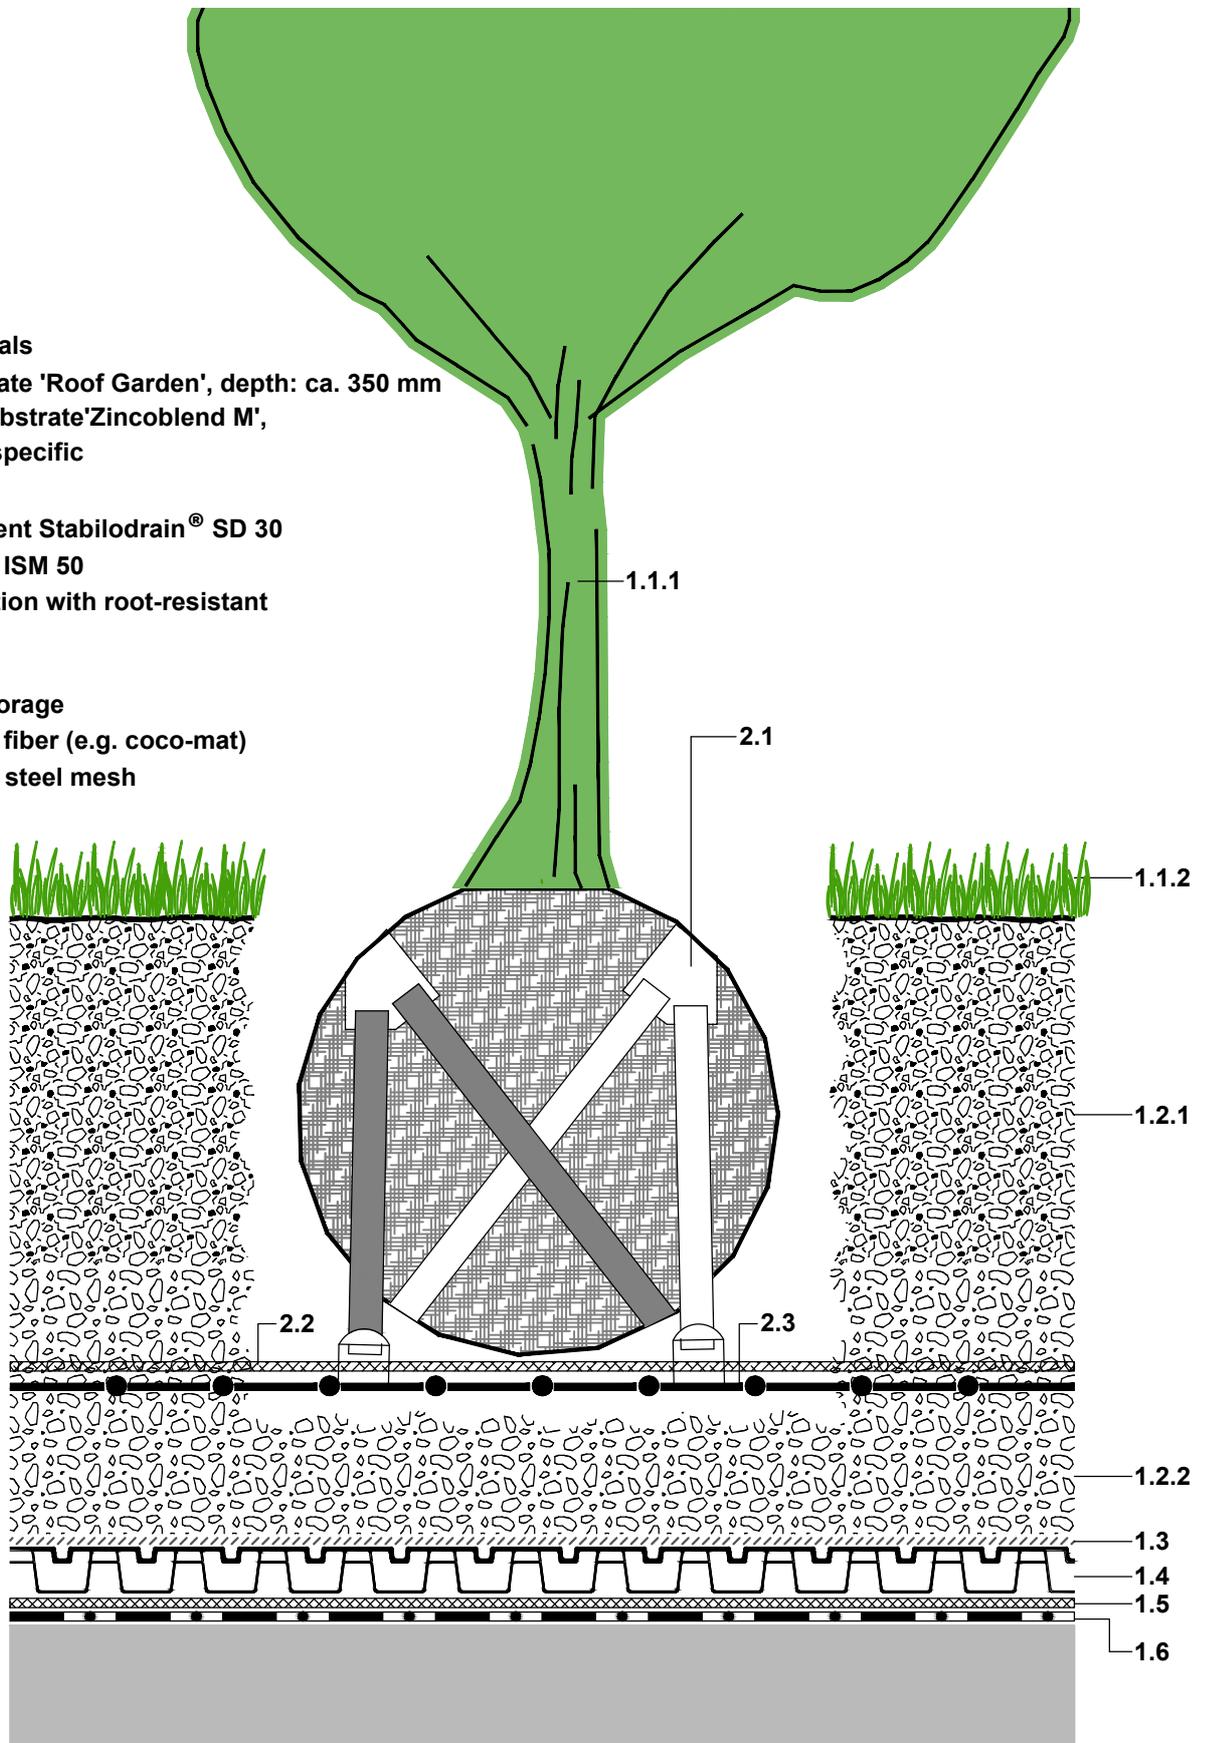

PLEASE NOTE:
 THIS DETAILED SOLUTION MAINLY REFERS TO THE GREEN ROOF SYSTEM. THE ROOF CONSTRUCTION IS ONLY SCHEMATIC.
 THE DIMENSIONS SHOWN ARE REQUIRED DIMENSIONS FOR THE ZINCO GREEN ROOF SYSTEM.
 IN SOME CASES, LOCAL CODES AND STANDARDS MAY REQUIRE GREATER DIMENSIONS FOR A PARTICULAR APPLICATION.
 THE DESIGNER / PLANNER MUST VERIFY COMPLIANCE WITH LOCAL CODES AND STANDARDS.

