


"Underground Garage" with Protectodrain® PD 250

Detail:
Level Transition to Adjacent Terrain

System build-up

- 1.1 Lawn, perennials, with sufficient substrate depth also shrubs and small trees
- 1.2 System Substrate "Roof Garden" or System Substrate "Lawn", ≥ 200 mm, for total substrate depth exceeding 350 mm in project specific combination with mineral sub-substrate Zincolit® Plus
- 1.3 Filter Sheet TG
- 1.4 Protectodrain® PD 250
- 1.5 Slip Sheet TGF 20
- 1.6 Roof construction with root resistant waterproofing

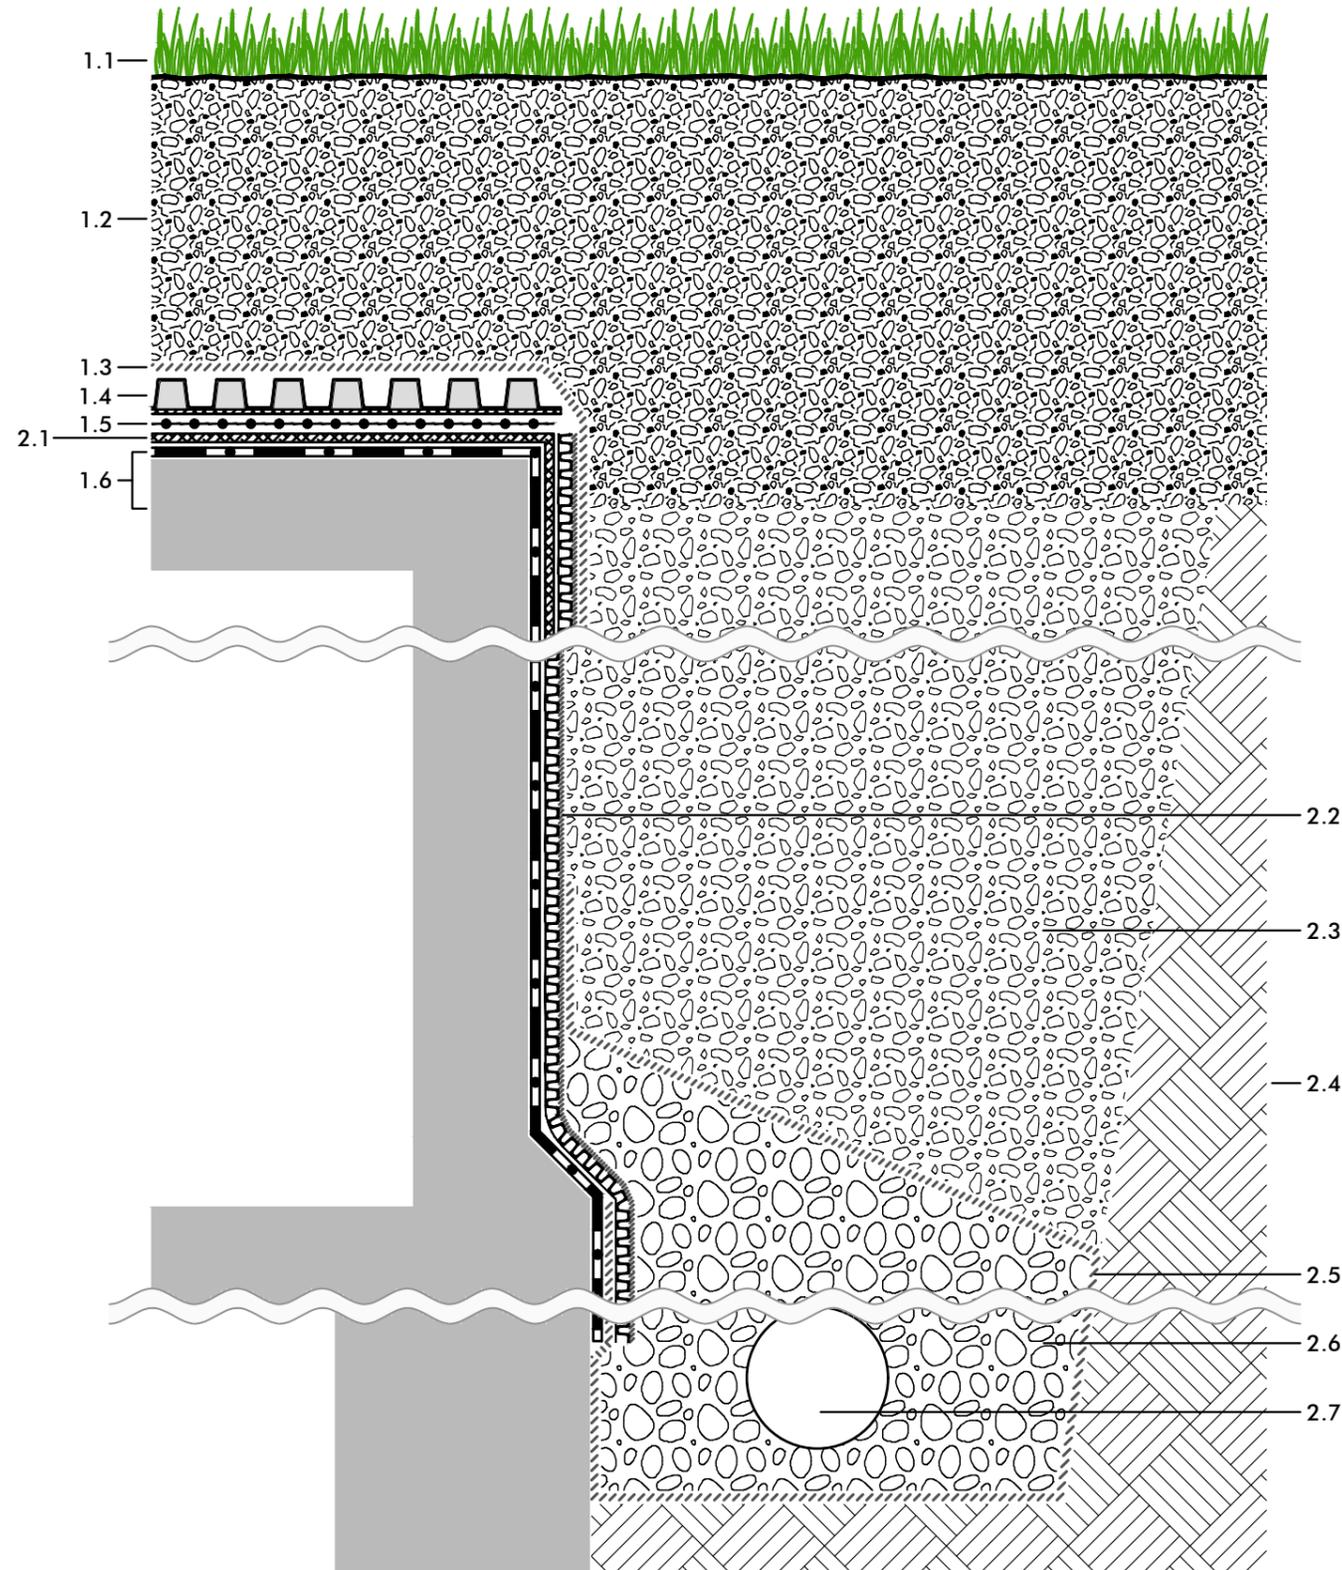

- 2.1 Protection Mat strips SM-R along the roof edge
- 2.2 Drainage Mat DBV 10
- 2.3 Suitable backfill material professionally installed
- 2.4 Natural ground

- 2.5 Filter Sheet
- 2.6 Gravel
- 2.7 Drainage pipe

Note:
The detailed solution shown here refers mainly to the ZinCo System Build-up. The roof construction itself as well as any other constructions are shown schematically and must be planned according to the relevant standards and guidelines.

Project:
-

Version: 07.12.2018 JGI / EVo - **Reviewed:** - **Scale:** none **Size:** A 3

Dr03_Int_PD250_Fd.dwg

Authorized by ZinCo GmbH, Lise-Meitner-Str. 2,
72622 Nuertingen/ Germany; Tel: ++49/7022-6003-0
info@zinco-greenroof.com; www.zinco-greenroof.com

Subject to technical alterations and printing errors.

