


"Roof Garden" with Floradrain® FD 60 neo

Detail:
Water Pond

Build-up proposal

- 1.1 Lawn, perennials, with sufficient substrate depth also shrubs and small trees
- 1.2.1 System Substrate "Roof Garden" or System Substrate "Lawn", 350 mm
- 1.2.2 Zincolit® Plus as sub-substrate
- 1.3 Filter Sheet SF
- 1.4 Floradrain® FD 60 neo filled with ca. 27 l/m² Zincolit® Plus, (diffusion openings facing upwards)
- 1.5 Protection Mat ISM 50
- 1.6 Roof construction with root resistant waterproofing

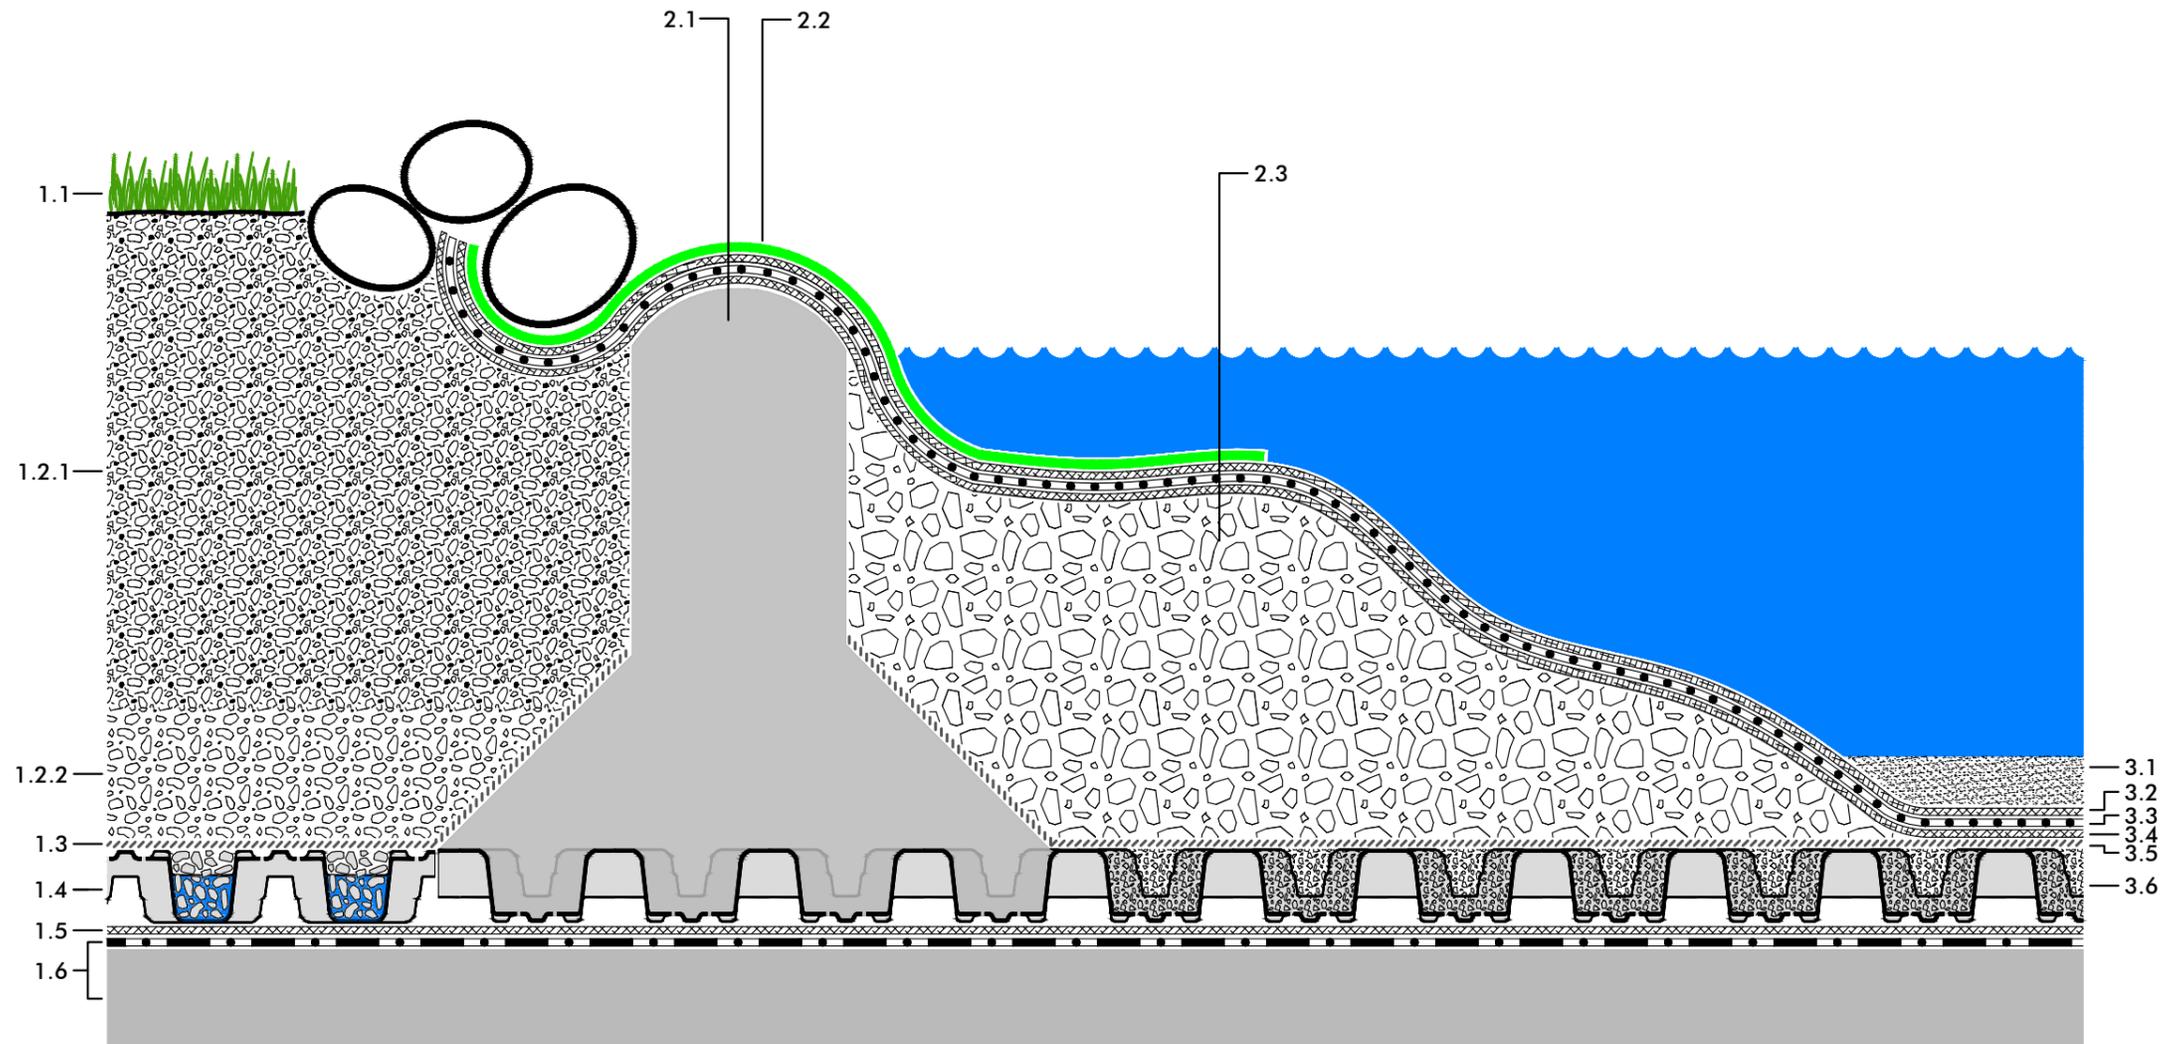

- | | |
|--------------------------------|--|
| 2.1 Concrete foundation | 3.1 Suitable pond substrate |
| 2.2 Embankment mat | 3.2 Protection Mat SSM 45 |
| 2.3 Suitable backfill material | 3.3 Pond waterproofing |
| | 3.4 Protection Mat SSM 45 |
| | 3.5 Filter Sheet SF |
| | 3.6 Floradrain® FD 60 neo filled with stone chippings, poor in lime
(diffusion openings facing downwards) |

Note:
The detailed solution shown here refers mainly to the ZinCo System Build-up. The roof construction itself as well as any other constructions are shown schematically and must be planned according to the relevant standards and guidelines.

Project:

-

Version:	Reviewed:	Scale:	Size:
14.12.2018 JGI/ EVo	-	none	A 3

Teich01_Int_FD60neo_Fd0.dwg

Authorized by ZinCo GmbH, Lise-Meitner-Str. 2,
72622 Nuertingen/ Germany; Tel: ++49/7022-6003-0
info@zinco-greenroof.com; www.zinco-greenroof.com

Subject to technical alterations and printing errors.

